


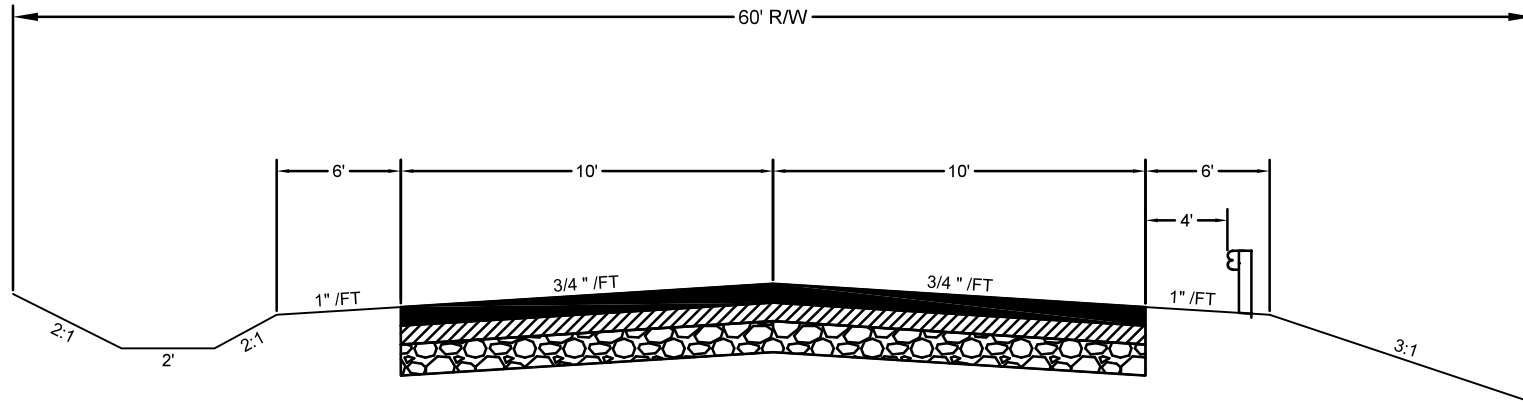


# COUNTY ROAD TYPICAL SECTION



-  Item 441 – 2" Asphalt Concrete Surface Course, Type 1, (448), (Leveling), (PG 64–22)
-  Item 441 – 2" Asphalt Concrete Intermediate Course, Type 2, (448), (PG 64–22)
-  Item 304 – 6" Aggregate Base

## NOTE

1. IN ORDER FOR ROAD TO BE ACCEPTED BY THE COUNTY ENGINEER'S OFFICE, STANDARD ROAD CONSTRUCTION PRACTICES SHALL BE FOLLOWED AND THE ENGINEERING OFFICE NOTIFIED IN ORDER TO VIEW CONSTRUCTION.
2. MATERIALS AND CONSTRUCTION SHALL BE IN ACCORDANCE WITH THE LATEST EDITION OF THE ODOT CONSTRUCTION AND MATERIAL SPECIFICATIONS.

Harrison County Engineer  
Del George, P.E., P.S.  
1 Service Garage Road  
Cádiz, Ohio 43907

County Road  
Typical Section

REVISIONS	Description	Date	By	Chief

Drawn By:  
SHW  
Checked By:  
DG  
Date:  
January 17, 2024

1  
1